
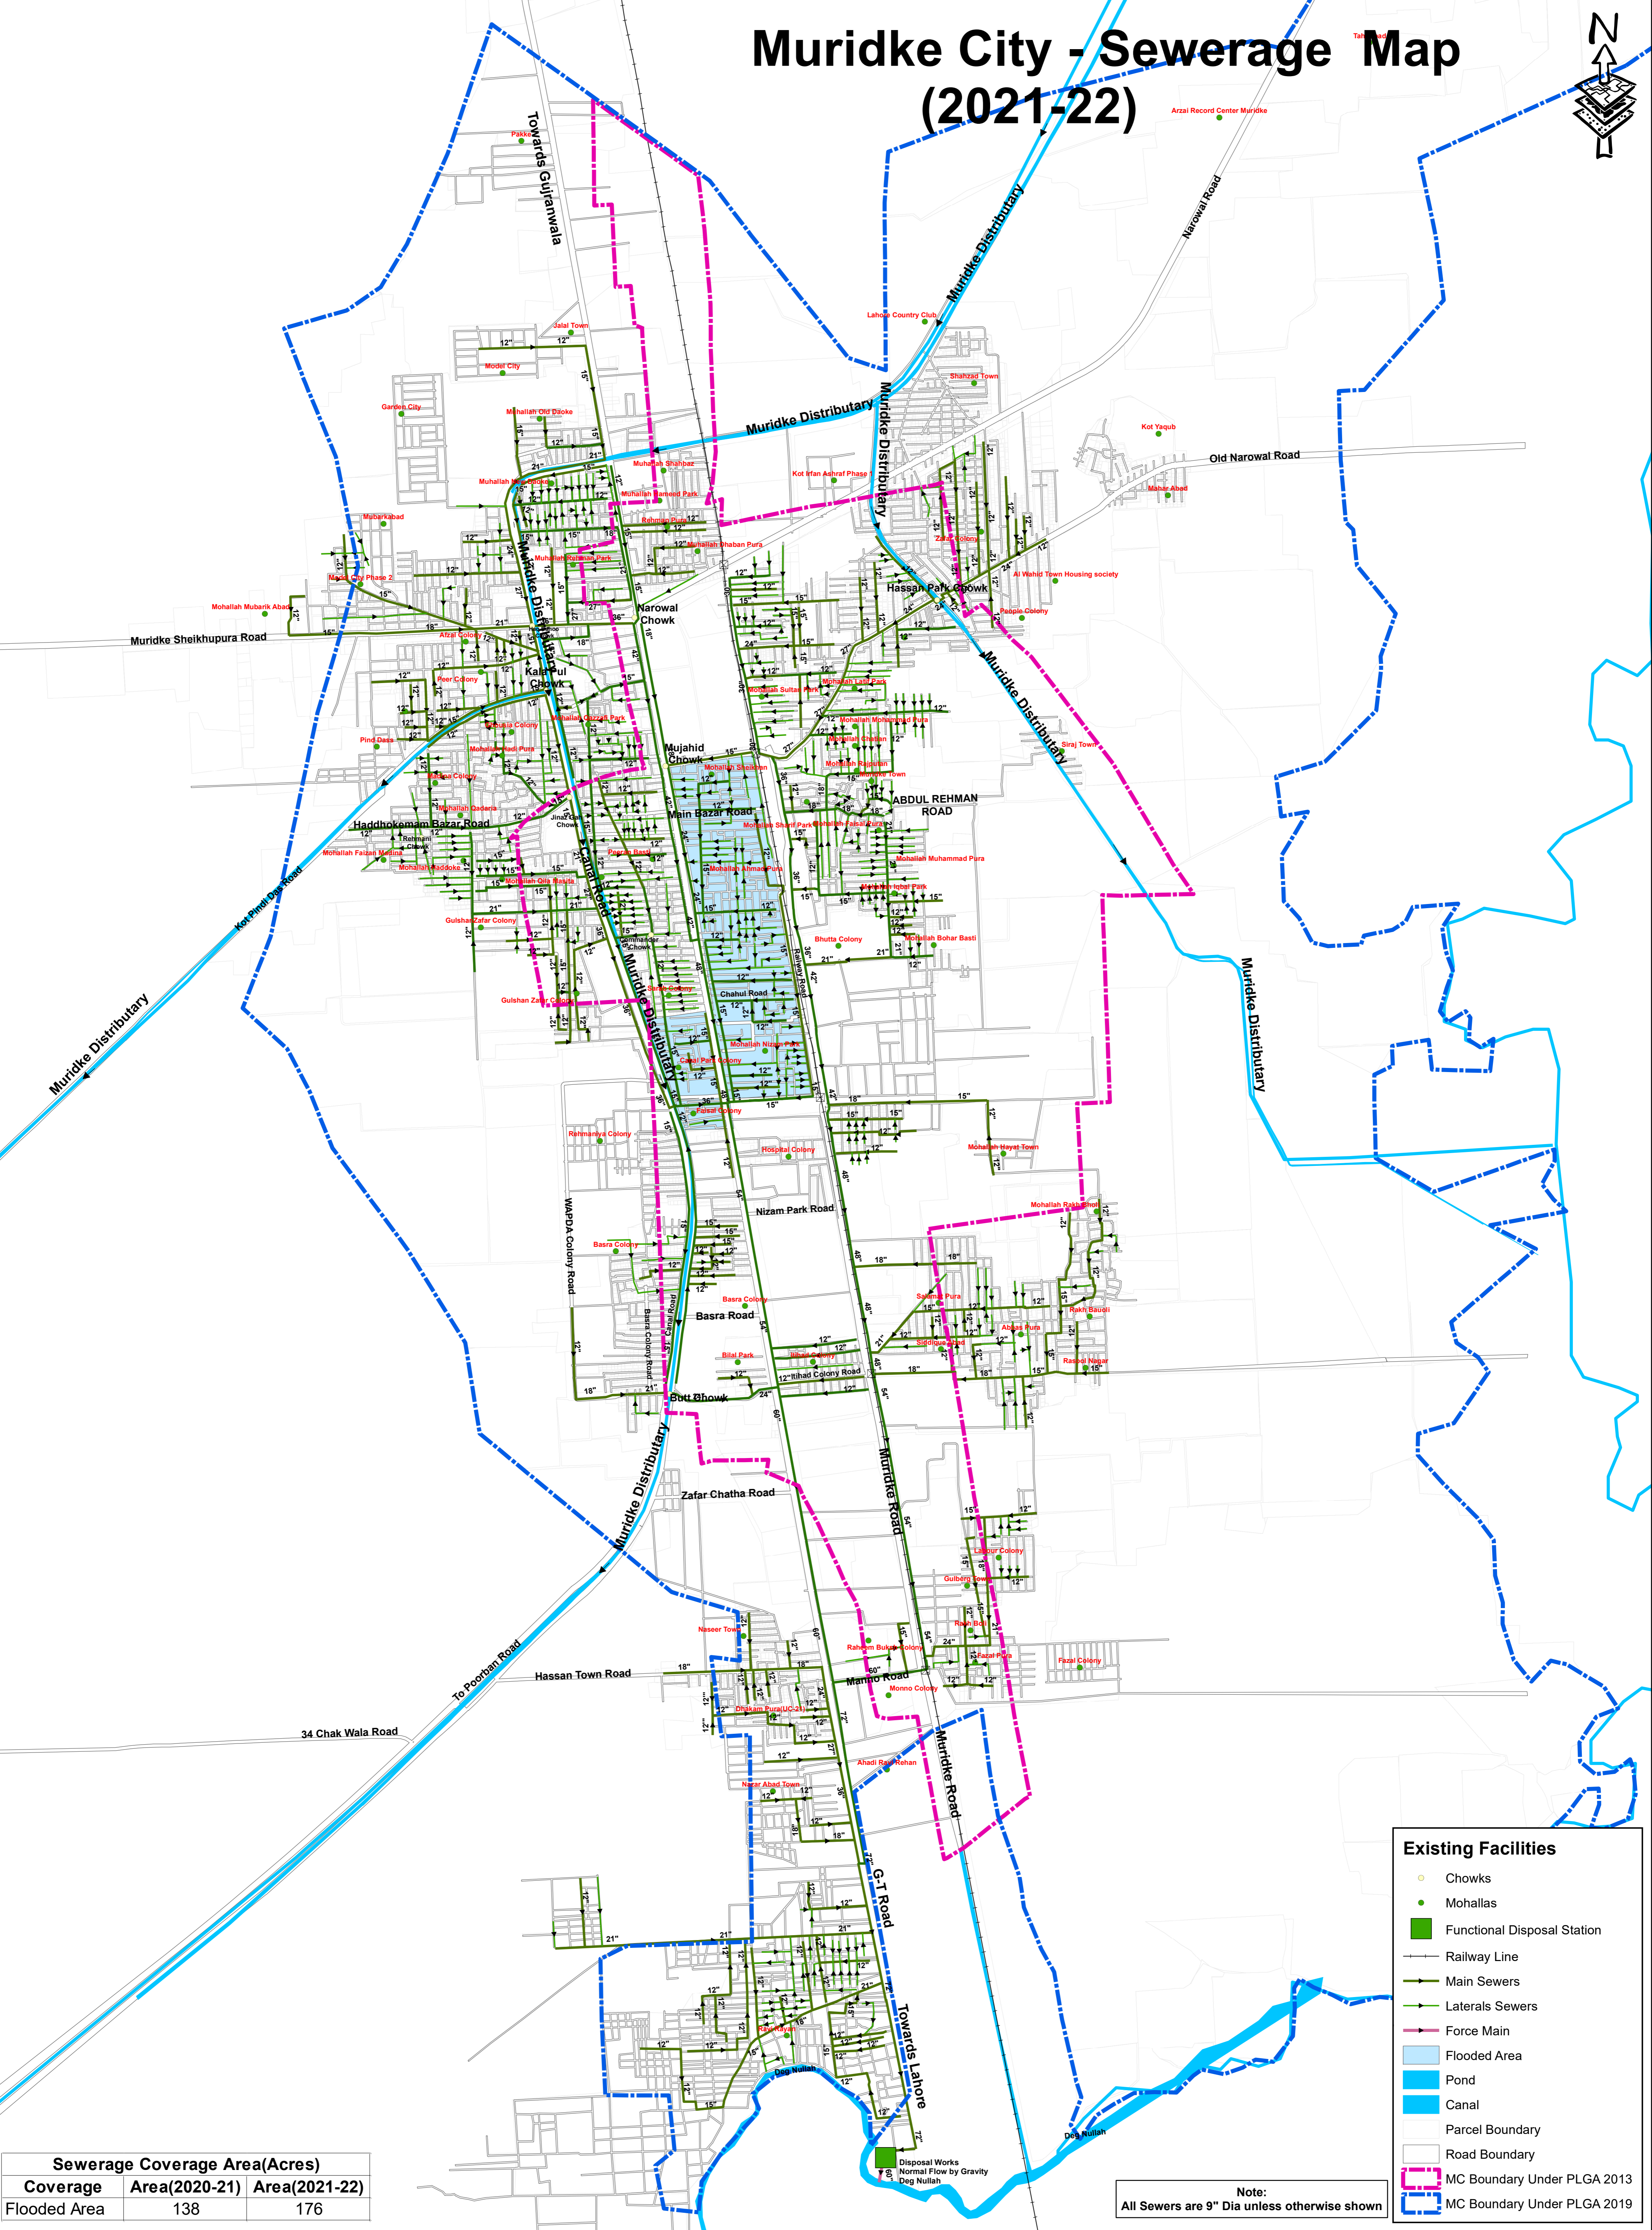


Muridke City - Sewerage Map (2021-22)

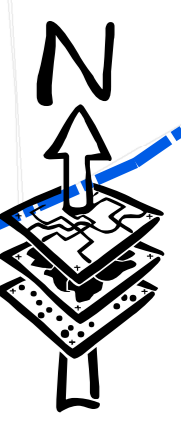

Existing Facilities

- Chowks
- Mohallas
- Functional Disposal Station
- Railway Line
- Main Sewers
- Laterals Sewers
- Force Main
- Flooded Area
- Pond
- Canal
- Parcel Boundary
- Road Boundary
- MC Boundary Under PLGA 2013
- MC Boundary Under PLGA 2019

Note:
All Sewers are 9" Dia unless otherwise shown

Sewerage Coverage Area(Acres)		
Coverage	Area(2020-21)	Area(2021-22)
Flooded Area	138	176