


# Approved PC-1s / Ongoing Infrastructure Sub projects\_MC Muridke (2023-2024)

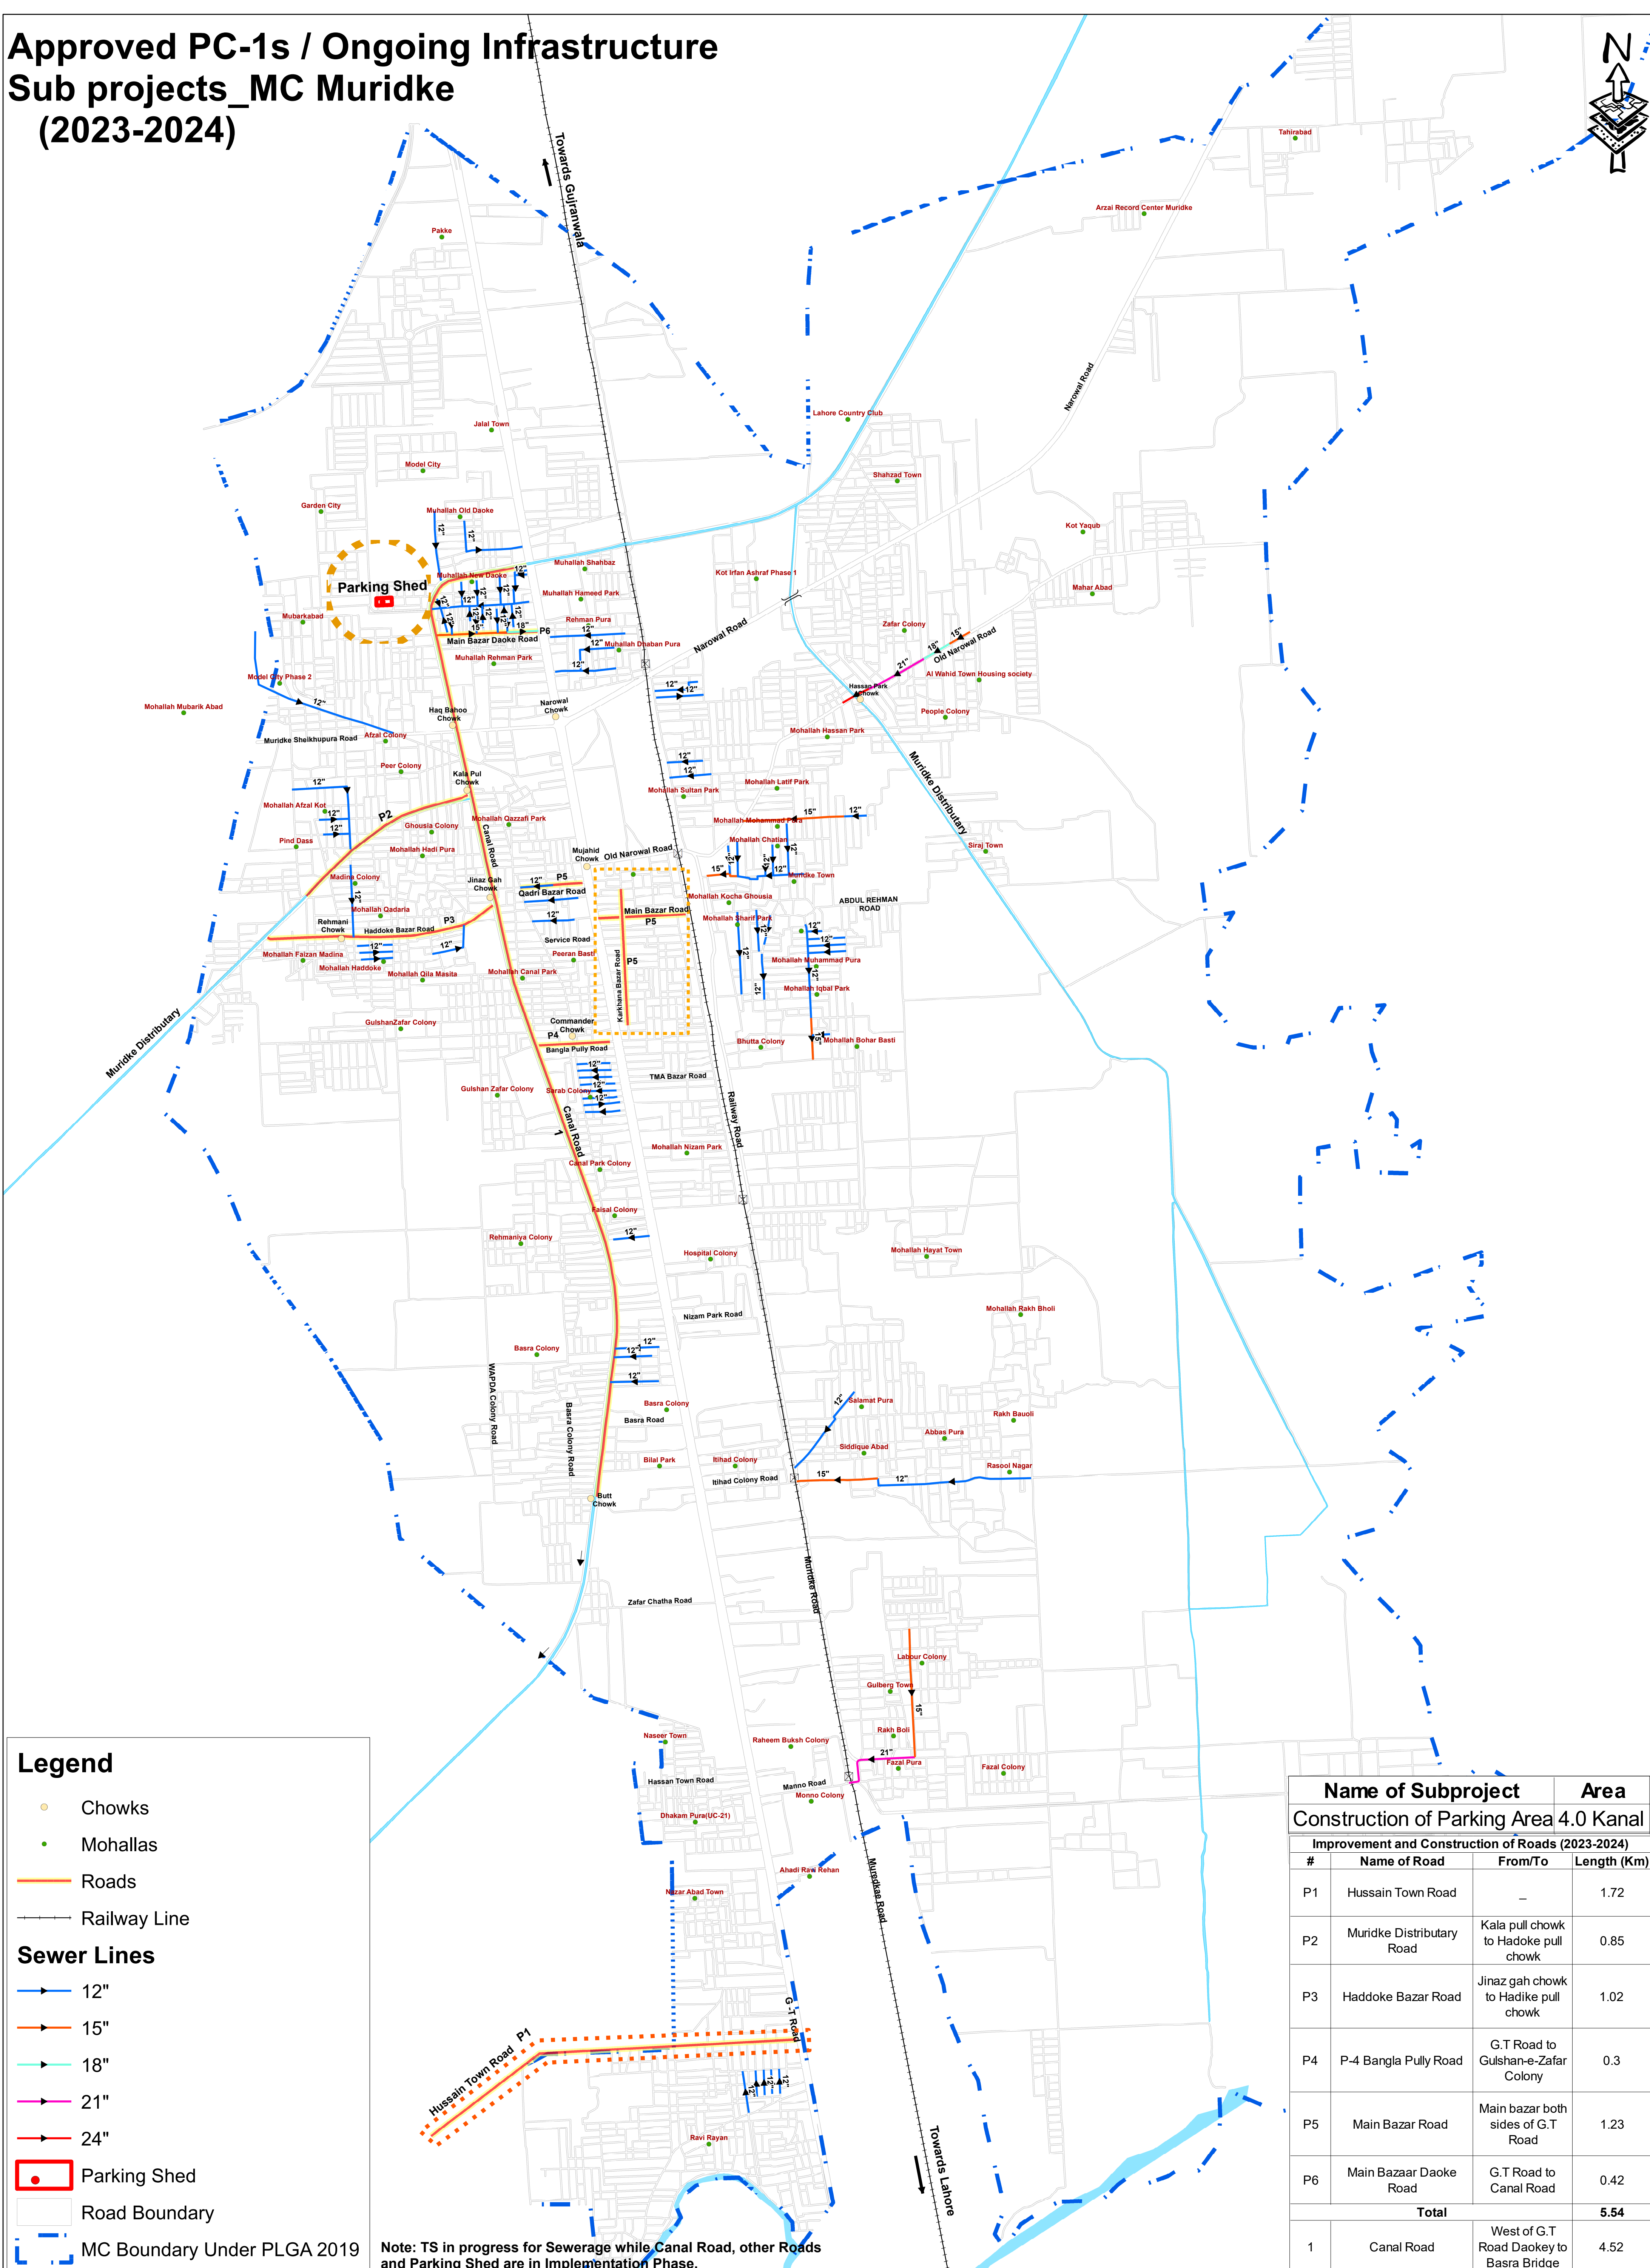

**Legend**

- Chowks
- Mohallas
- Roads
- Railway Line

**Sewer Lines**

- 12"
- 15"
- 18"
- 21"
- 24"

- Parking Shed
- Road Boundary
- MC Boundary Under PLGA 2019

Note: TS in progress for Sewerage while Canal Road, other Roads and Parking Shed are in Implementation Phase.

Name of Subproject		Area	
Construction of Parking Area 4.0 Kanal			
Improvement and Construction of Roads (2023-2024)			
#	Name of Road	From/To	Length (Km)
P1	Hussain Town Road	-	1.72
P2	Muridke Distributary Road	Kala pull chowk to Hadoke pull chowk	0.85
P3	Haddoke Bazar Road	Jinaz gah chowk to Hadike pull chowk	1.02
P4	P-4 Bangla Pully Road	G.T Road to Gulshan-e-Zafar Colony	0.3
P5	Main Bazar Road	Main bazar both sides of G.T Road	1.23
P6	Main Bazaar Daoke Road	G.T Road to Canal Road	0.42
<b>Total</b>			<b>5.54</b>
1	Canal Road	West of G.T Road Daokey to Basra Bridge	4.52