


Approved PC-1s / Ongoing Infrastructure Sub projects_MC Muridke (2023-2024)

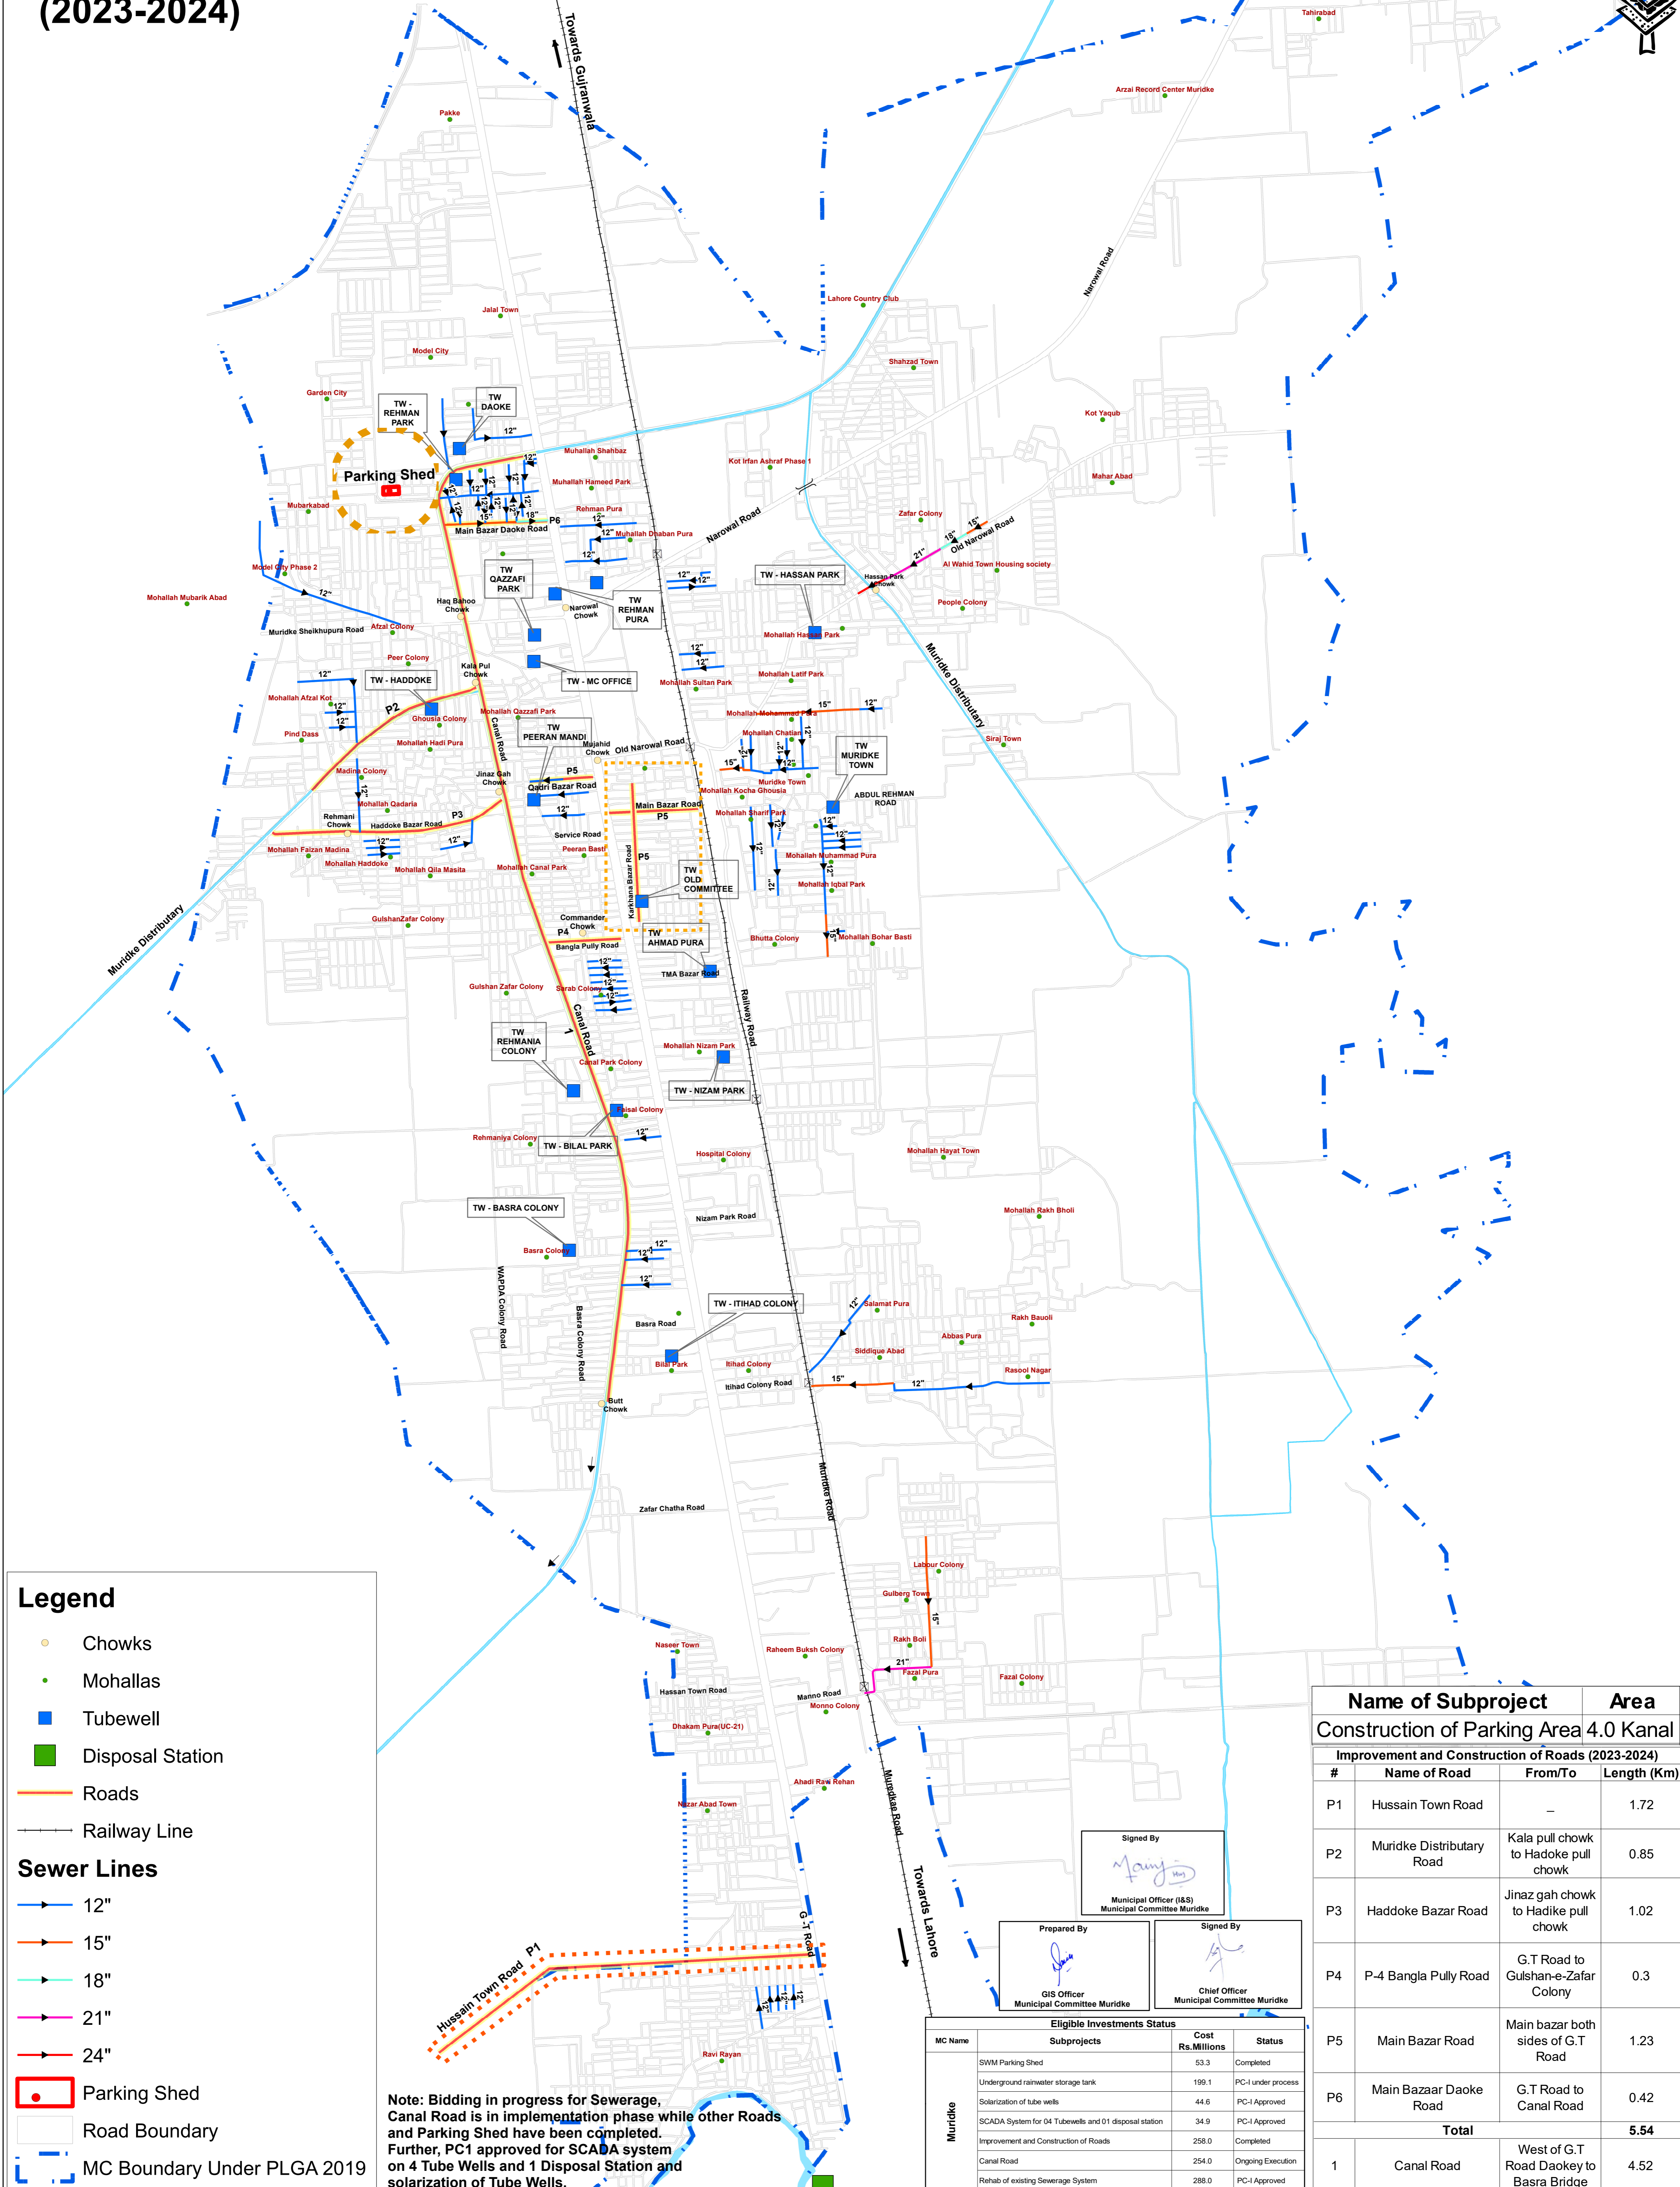

Note: Bidding in progress for Sewerage, Canal Road is in implementation phase while other Roads and Parking Shed have been completed. Further, PC1 approved for SCADA system on 4 Tube Wells and 1 Disposal Station and solarization of Tube Wells.

Legend

- Chowks
- Mohallas
- Tubewell
- Disposal Station
- Roads
- Railway Line

Sewer Lines

- 12"
- 15"
- 18"
- 21"
- 24"

- Parking Shed
- Road Boundary
- MC Boundary Under PLGA 2019

Name of Subproject		Area
Construction of Parking Area 4.0 Kanal		
Improvement and Construction of Roads (2023-2024)		
#	Name of Road	From/To Length (Km)
P1	Hussain Town Road	- 1.72
P2	Muridke Distributary Road	Kala pull chowk to Hadoke pull chowk 0.85
P3	Haddoke Bazar Road	Jinaz gah chowk to Hadike pull chowk 1.02
P4	P-4 Bangla Pully Road	G.T Road to Gulshan-e-Zafar Colony 0.3
P5	Main Bazar Road	Main bazar both sides of G.T Road 1.23
P6	Main Bazaar Daoke Road	G.T Road to Canal Road 0.42
Total		5.54
1	Canal Road	West of G.T Road Daokey to Basra Bridge 4.52

Signed By

Municipal Officer (IAS)
Municipal Committee Muridke

Prepared By

GIS Officer
Municipal Committee Muridke

Signed By

Chief Officer
Municipal Committee Muridke

Eligible Investments Status			
MC Name	Subprojects	Cost Rs.Millions	Status
Muridke	SWM Parking Shed	53.3	Completed
	Underground rainwater storage tank	199.1	PC-I under process
	Solarization of tube wells	44.6	PC-I Approved
	SCADA System for 04 Tubewells and 01 disposal station	34.9	PC-I Approved
	Improvement and Construction of Roads	258.0	Completed
	Canal Road	254.0	Ongoing Execution
	Rehab of existing Sewerage System	288.0	PC-I Approved