


Sewerage Map - Muridke City (2023-24)

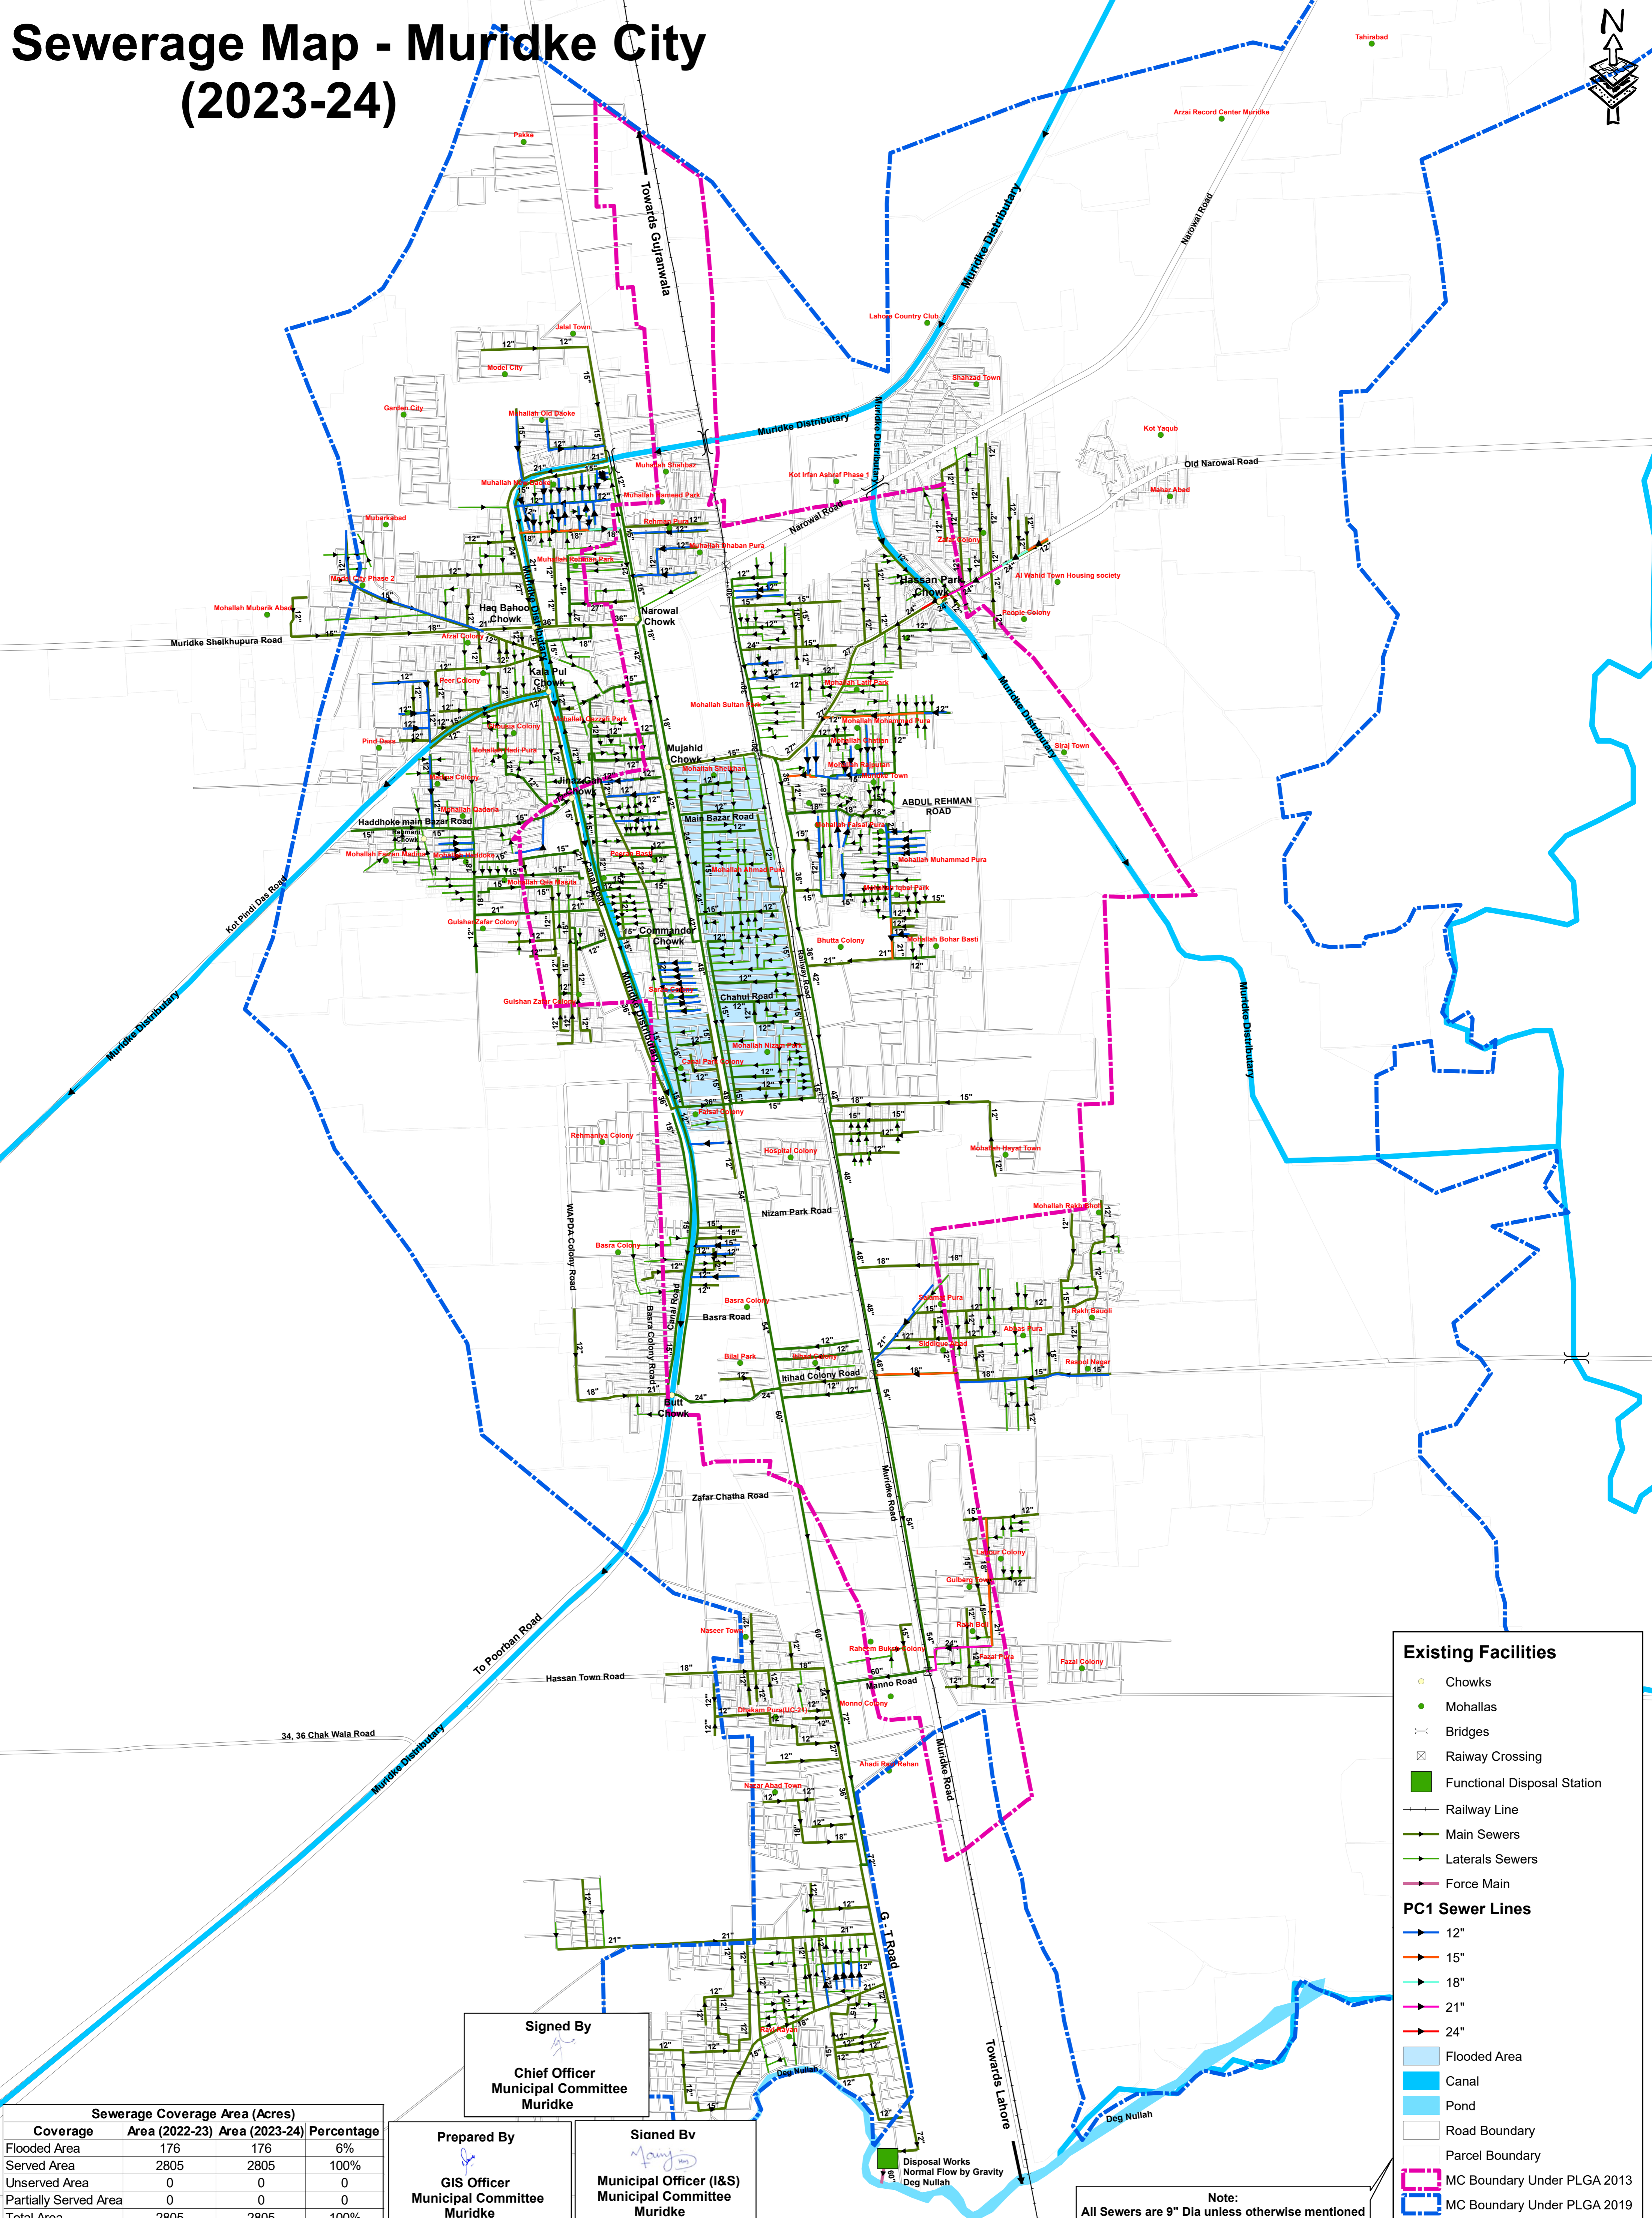

Existing Facilities

- Chowks
- Mohallas
- Bridges
- Railway Crossing
- Functional Disposal Station
- Railway Line
- Main Sewers
- Laterals Sewers
- Force Main

PC1 Sewer Lines

- 12"
- 15"
- 18"
- 21"
- 24"

Other Symbols:

- Flooded Area
- Canal
- Pond
- Road Boundary
- Parcel Boundary
- MC Boundary Under PLGA 2013
- MC Boundary Under PLGA 2019

Note:
All Sewers are 9" Dia unless otherwise mentioned

Signed By
[Signature]
Chief Officer
Municipal Committee
Muridke

Prepared By
[Signature]
GIS Officer
Municipal Committee
Muridke

Signed By
[Signature]
Municipal Officer (I&S)
Municipal Committee
Muridke

Sewerage Coverage Area (Acres)			
Coverage	Area (2022-23)	Area (2023-24)	Percentage
Flooded Area	176	176	6%
Served Area	2805	2805	100%
Unserved Area	0	0	0
Partially Served Area	0	0	0
Total Area	2805	2805	100%